


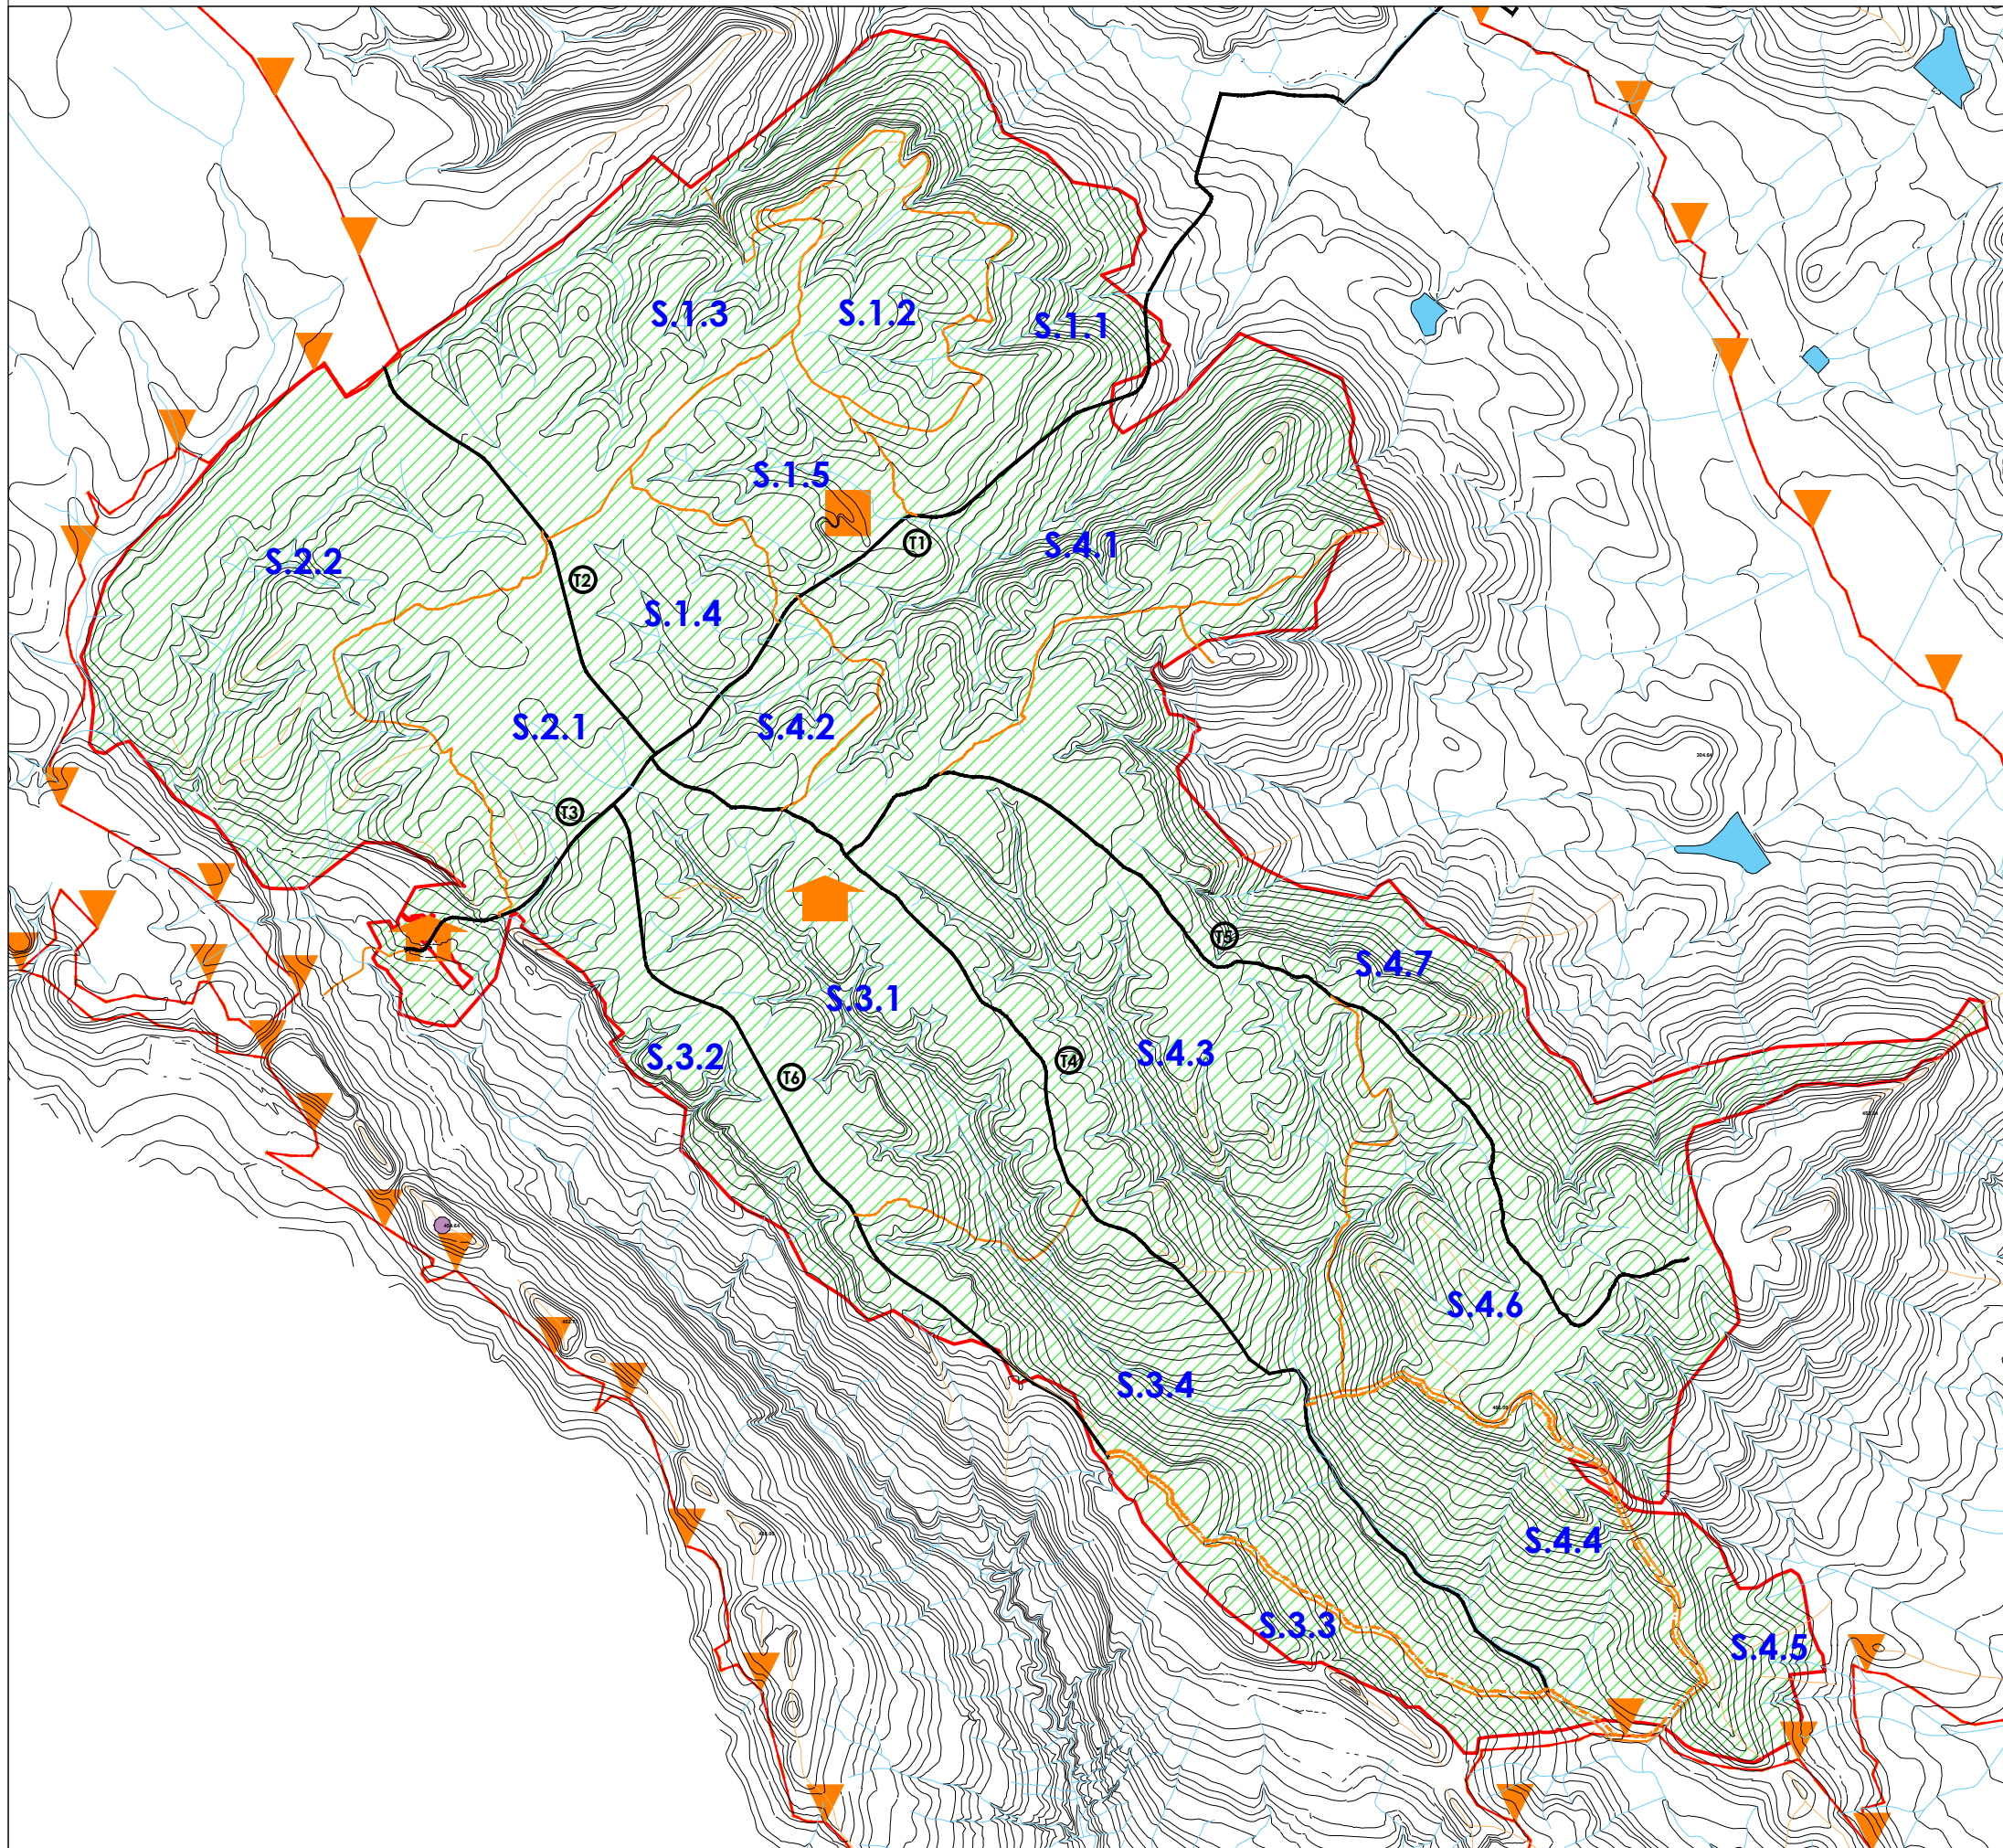

RETE ANTINCENDIO - SENTIERI FREDDI

Allegato 3



Legenda

Ⓣ1	DN 300 Ghisa Sferoidale C40
Ⓣ2	DN 140 PEAD PN 25
Ⓣ3	DN 140 PEAD PN 25
Ⓣ4	DN 140 PEAD PN 25
Ⓣ5	DN 140 PEAD PN 25
Ⓣ6	DN 140 PEAD PN 25
	SENTIERO FREDDO SU PISTA ESISTENTE
	SENTIERO FREDDO SU NUOVA PISTA